


CHAIN LINK FENCING

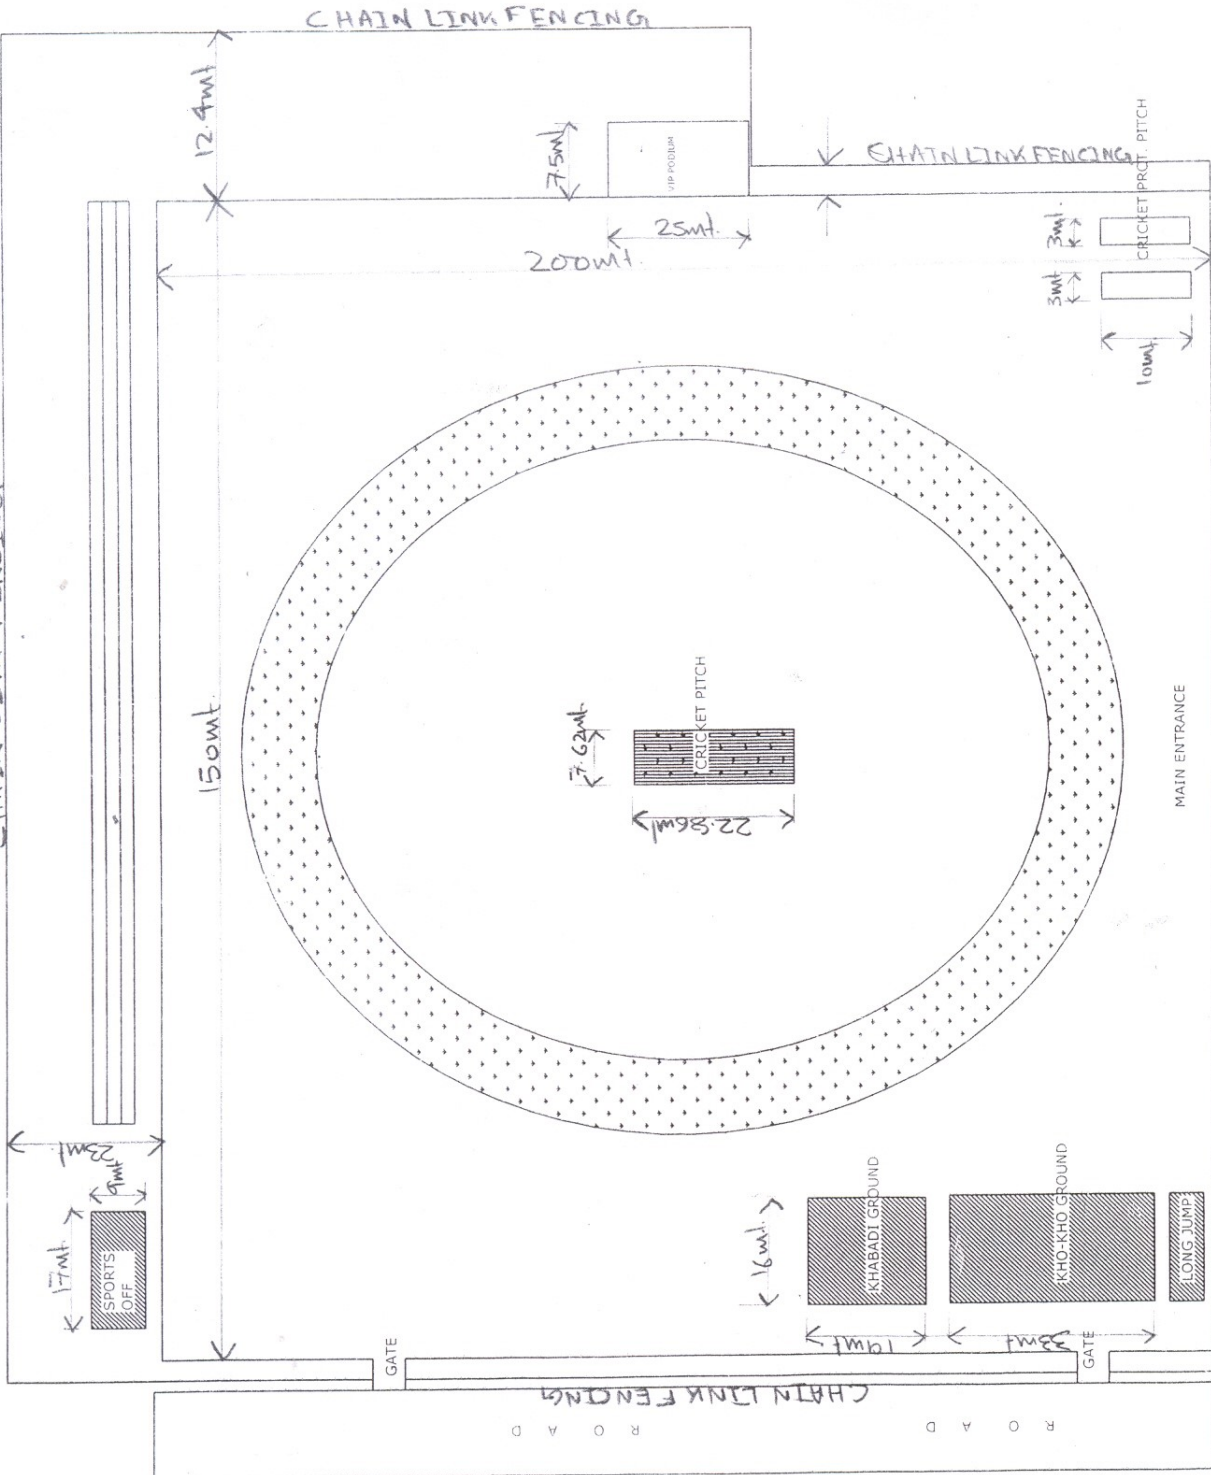

SITE PLAN